


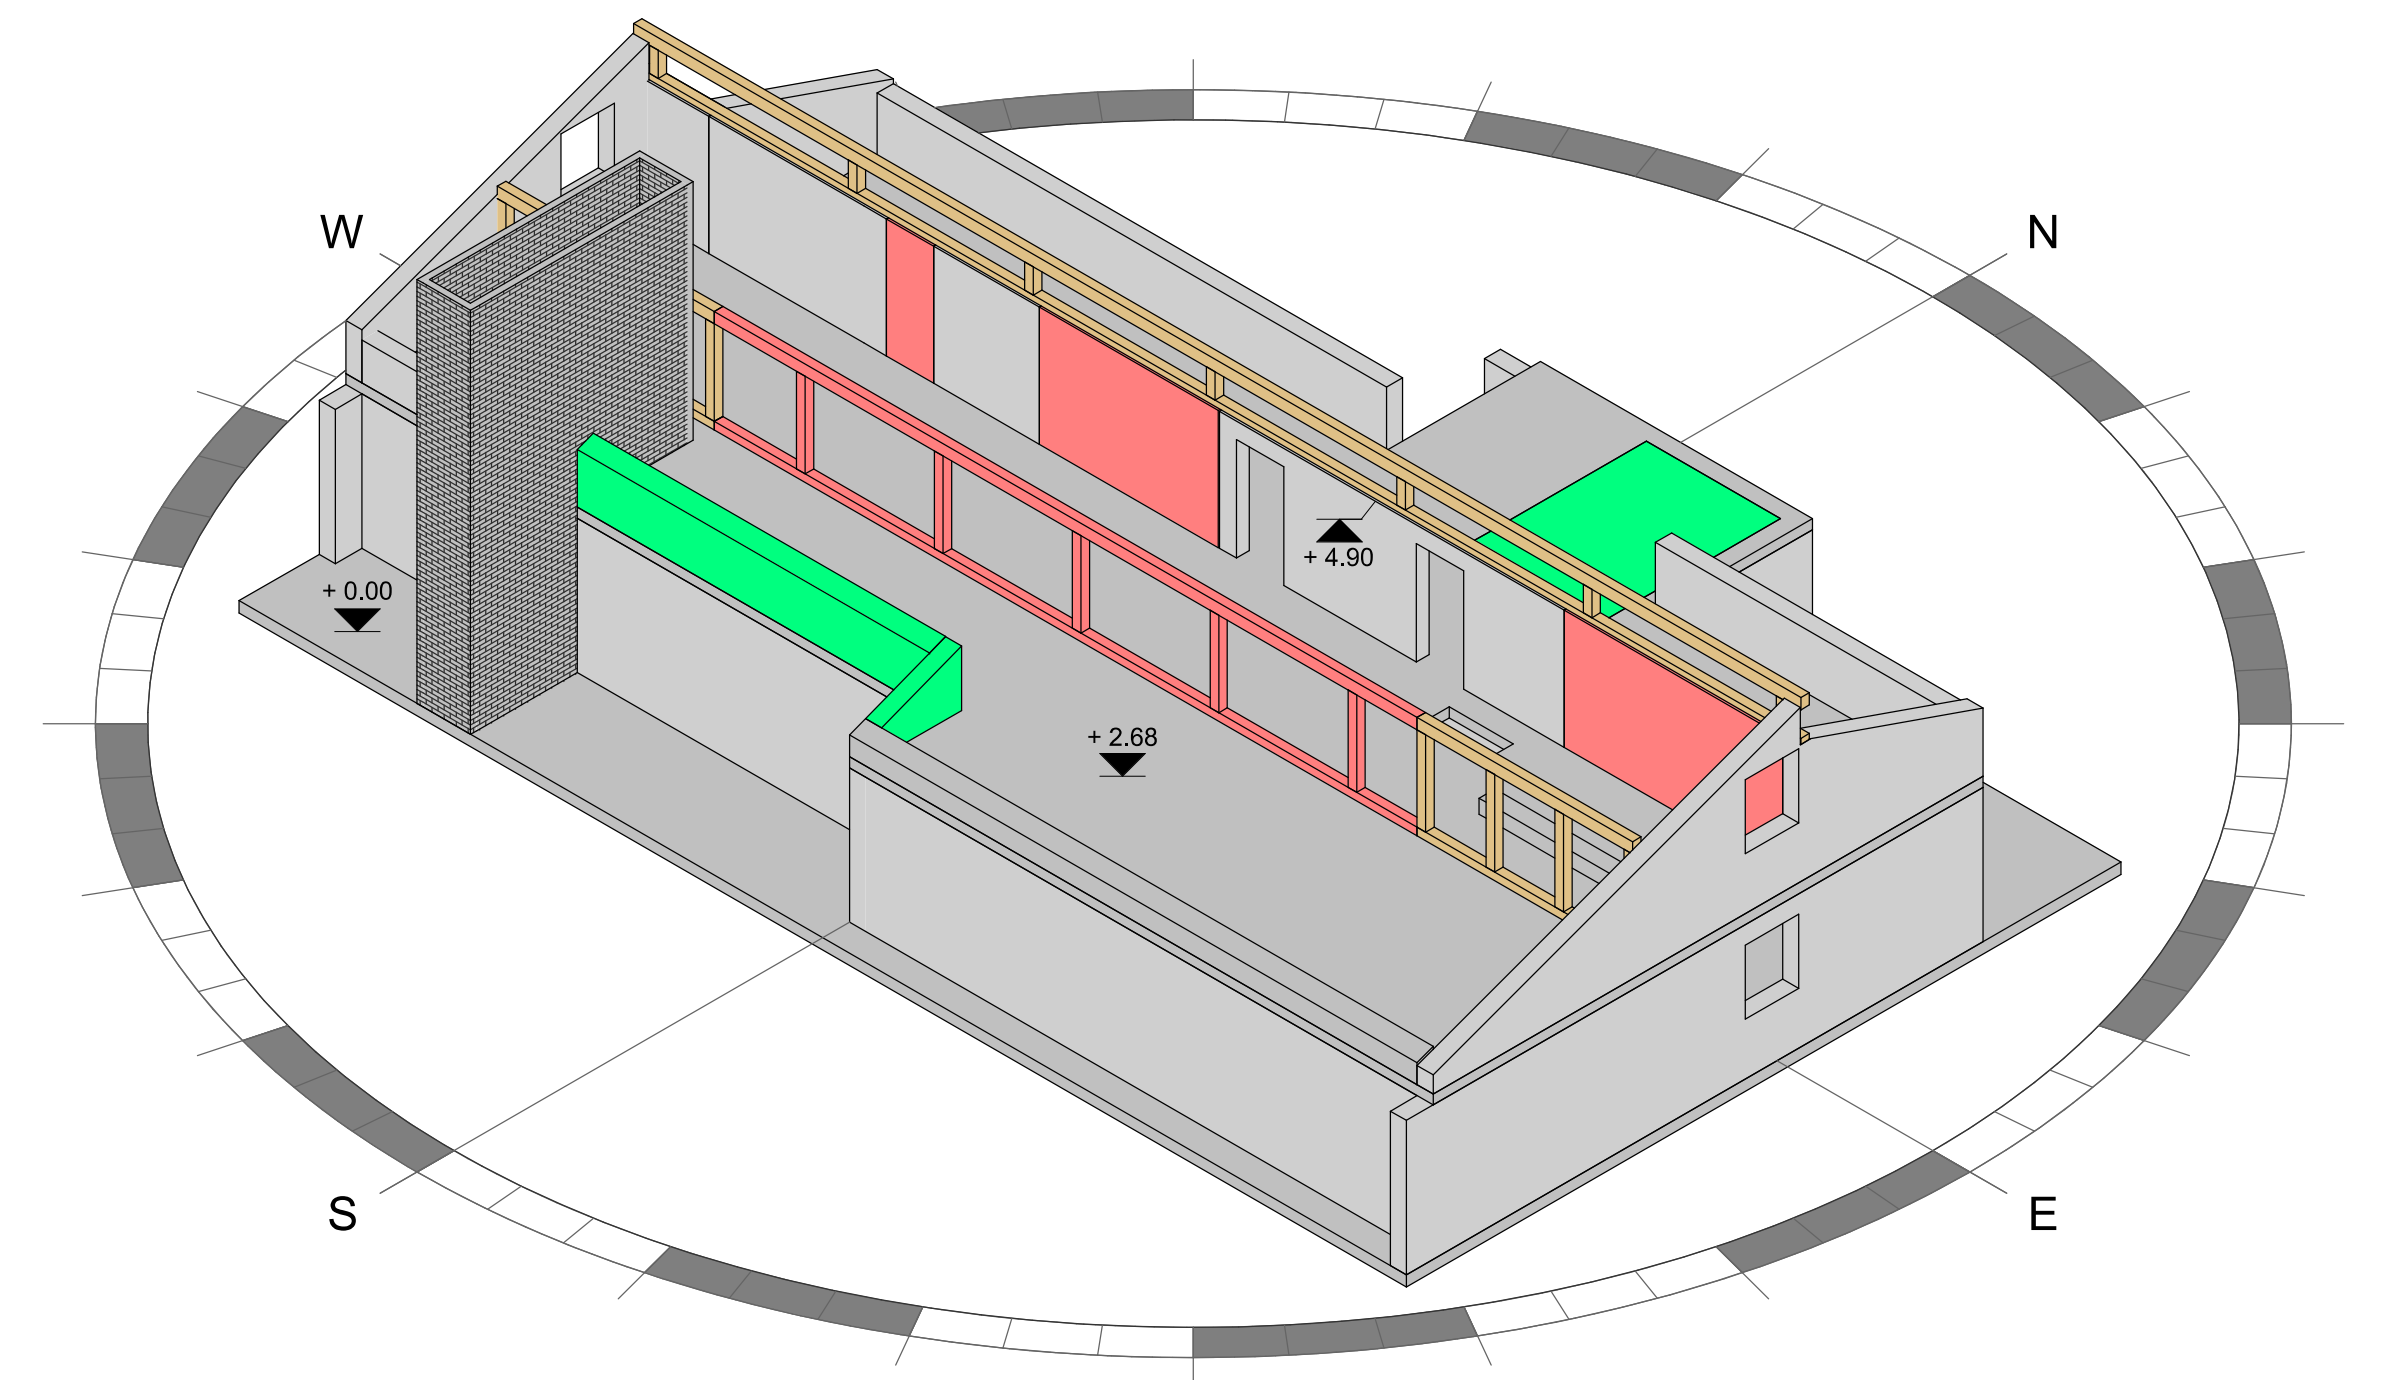


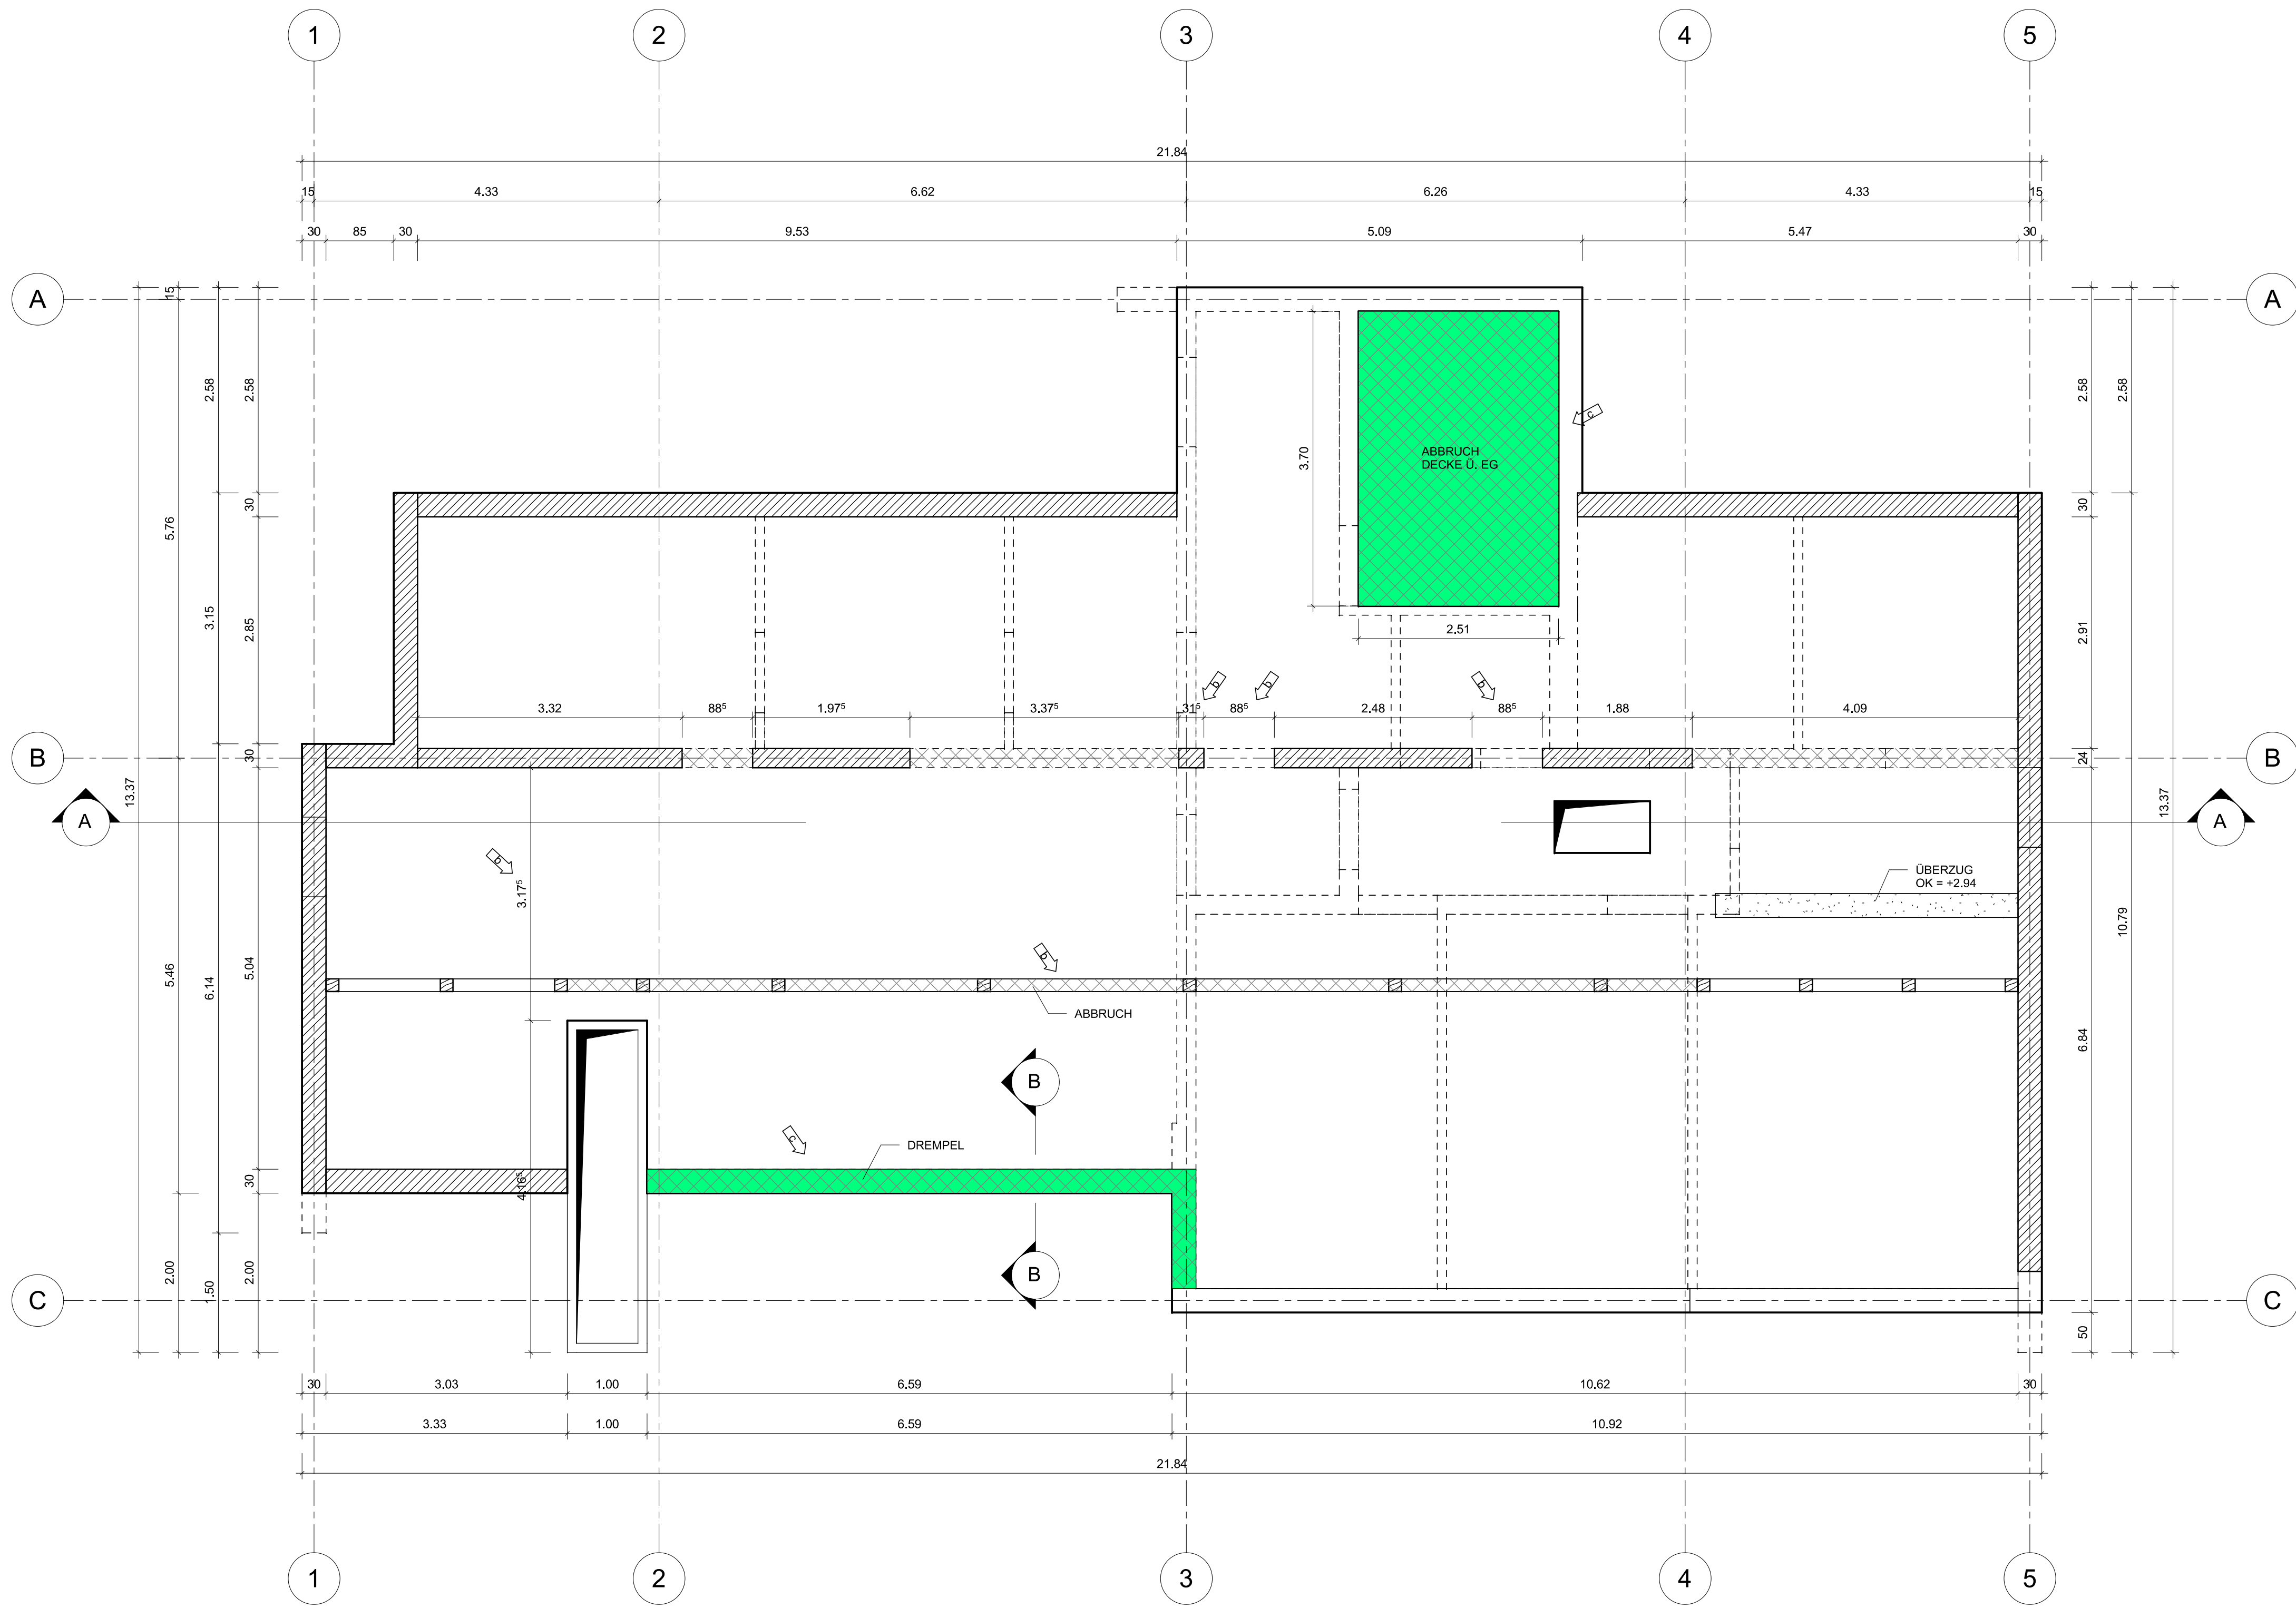

SNITT A-A, M.=1:50

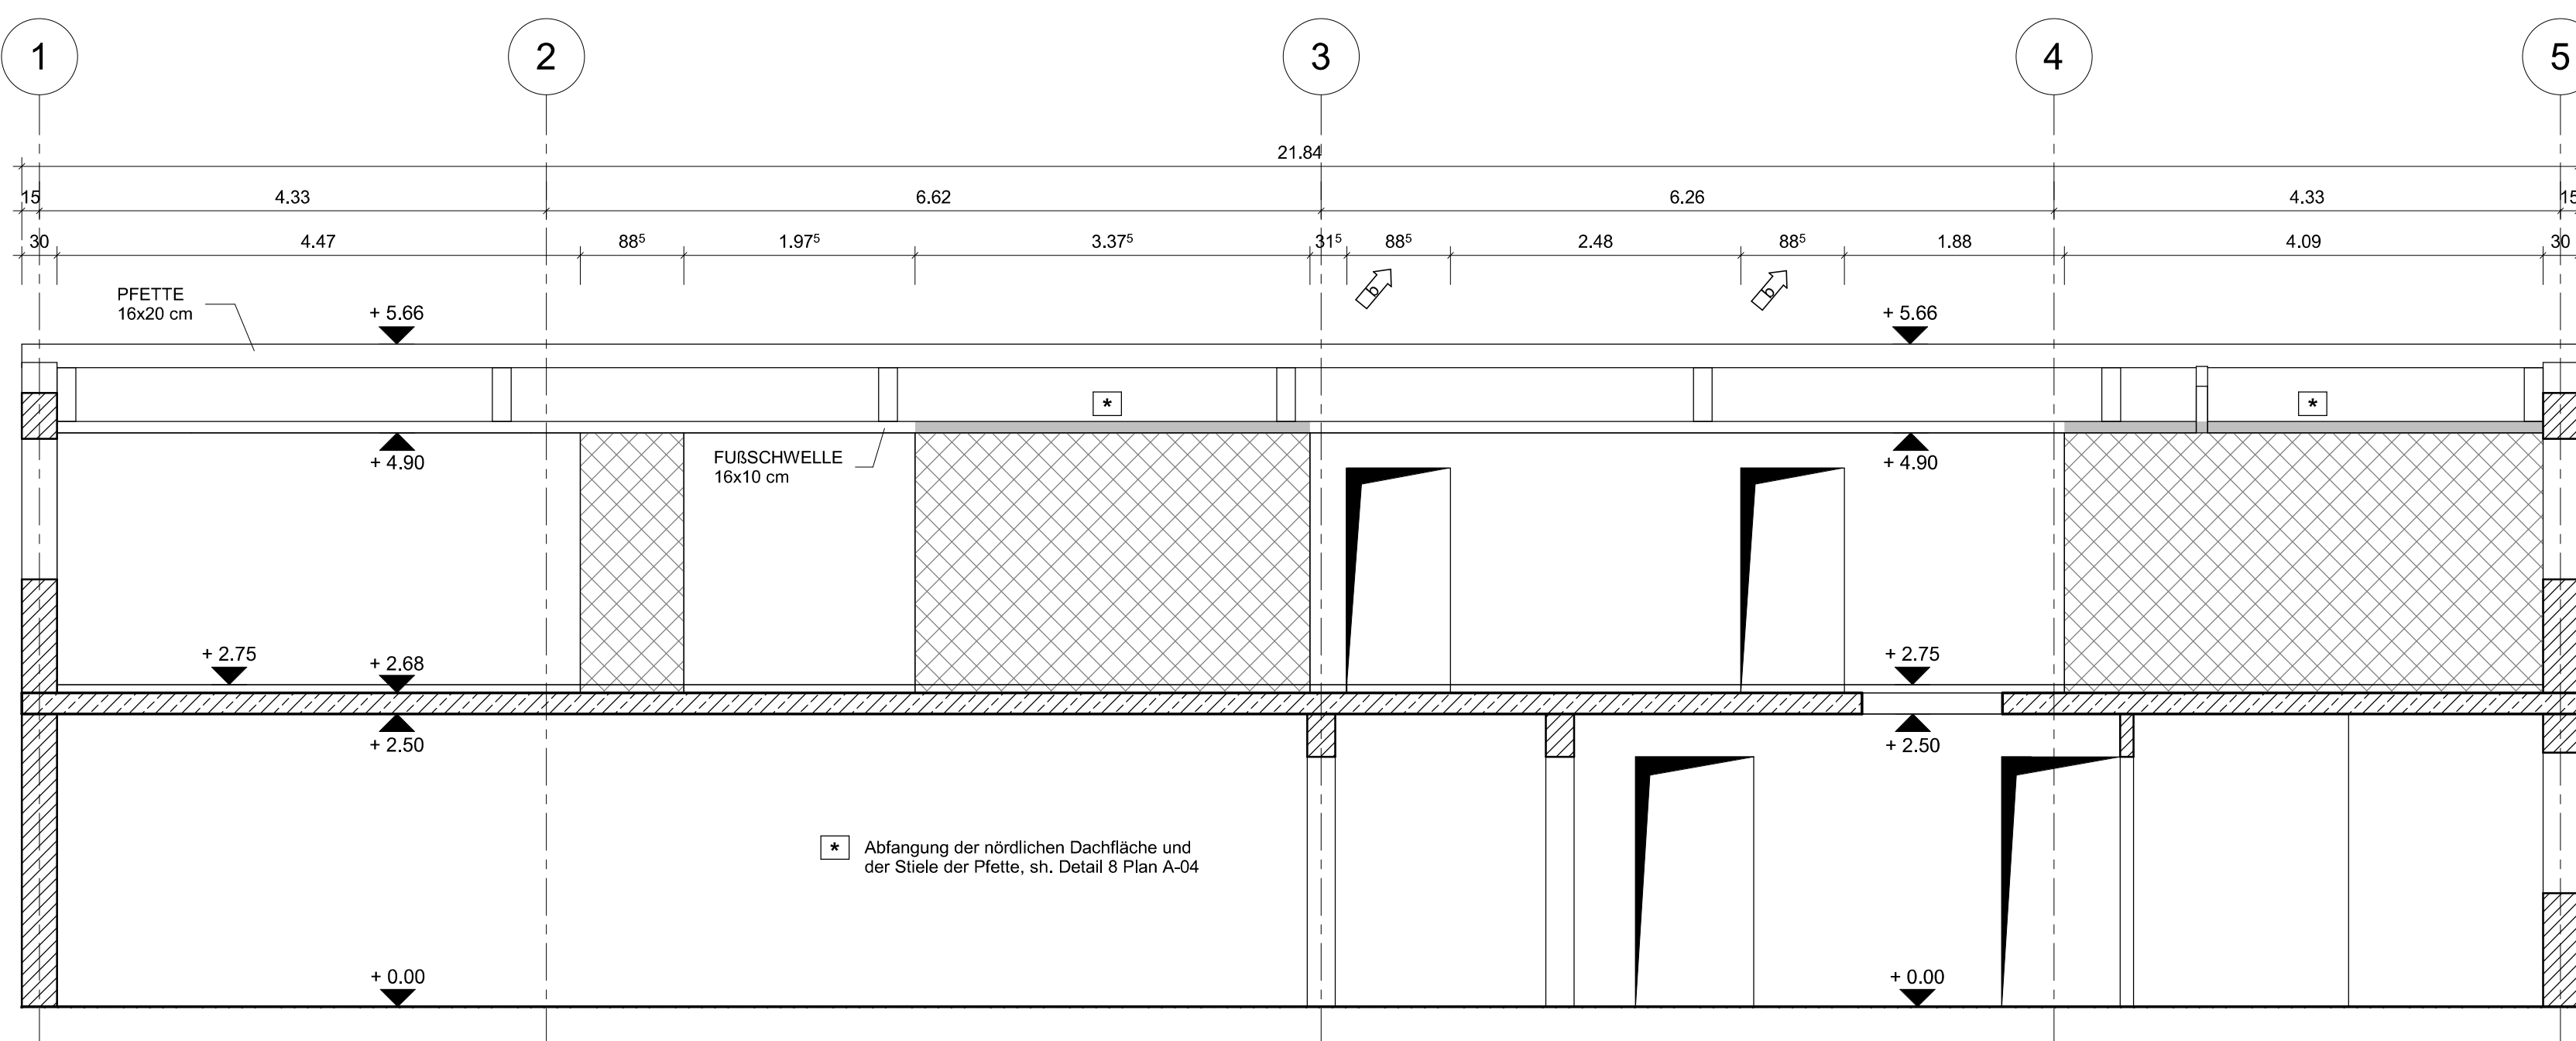

SNITT B-B, M.=1:20

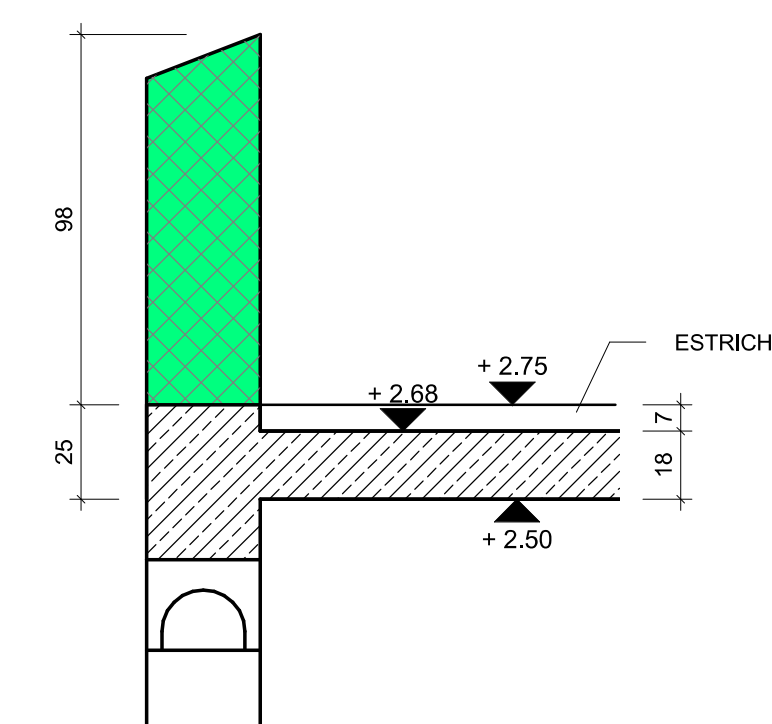

- ABBRUCH
- Stahlbeton
- WÄNDE IM EG